

TWIN CREEK WIND FARM

FIGURE 2
WIND FARM
INFRASTRUCTURE
CONCEPT PLAN

SOURCE DATA © GOVERNMENT OF SOUTH AUSTRALIA (DEPARTMENT FOR ENVIRONMENT AND WATER)

Legend

- + PROPOSED TURBINE LOCATIONS
- ACCESS TRACK
- HARDSTAND
- BESS
- CONCRETE BATCH PLANT
- CONSTRUCTION COMPOUND
- LAYDOWN AREA
- O & M
- SUBSTATION
- PRINCIPAL SITE ENTRANCE
- ACCESS TRACK-TERMINAL SUBSTATION
- AREA FOR INTERFACES ASSET
- CONNECTION
- - - GRID ROUTE
- GRID ROUTE EASEMENT 50m
- INVESTIGATION CORRIDOR
- PROPOSED CONSTRUCTION COMPOUND
- TERMINAL STATION - EXTENSION
- TERMINAL STATION RES
- SITE BOUNDARY (2018)
- DEVELOPMENT AREA (20180109)

LAYOUT DWG 03498-RES-LAY-DR-TE-003 T-LAYOUT NO. PAUSTwc060

DRAWING NUMBER
03498-RES-LAY-DR-TE-004

SCALE - 1:30,000 @ A3

COORDS GDA 1994 MGA Zone 54


DEVELOPMENT APPLICATION

THIS DRAWING IS THE PROPERTY OF RES AUSTRALIA PTY LTD AND NO REPRODUCTION MAY BE MADE IN WHOLE OR IN PART WITHOUT PERMISSION

SUITE 6.01, LEVEL 6
165 WALKER STREET,
NORTH SYDNEY, NSW 2060

EMAIL: info-australia@res-group.com



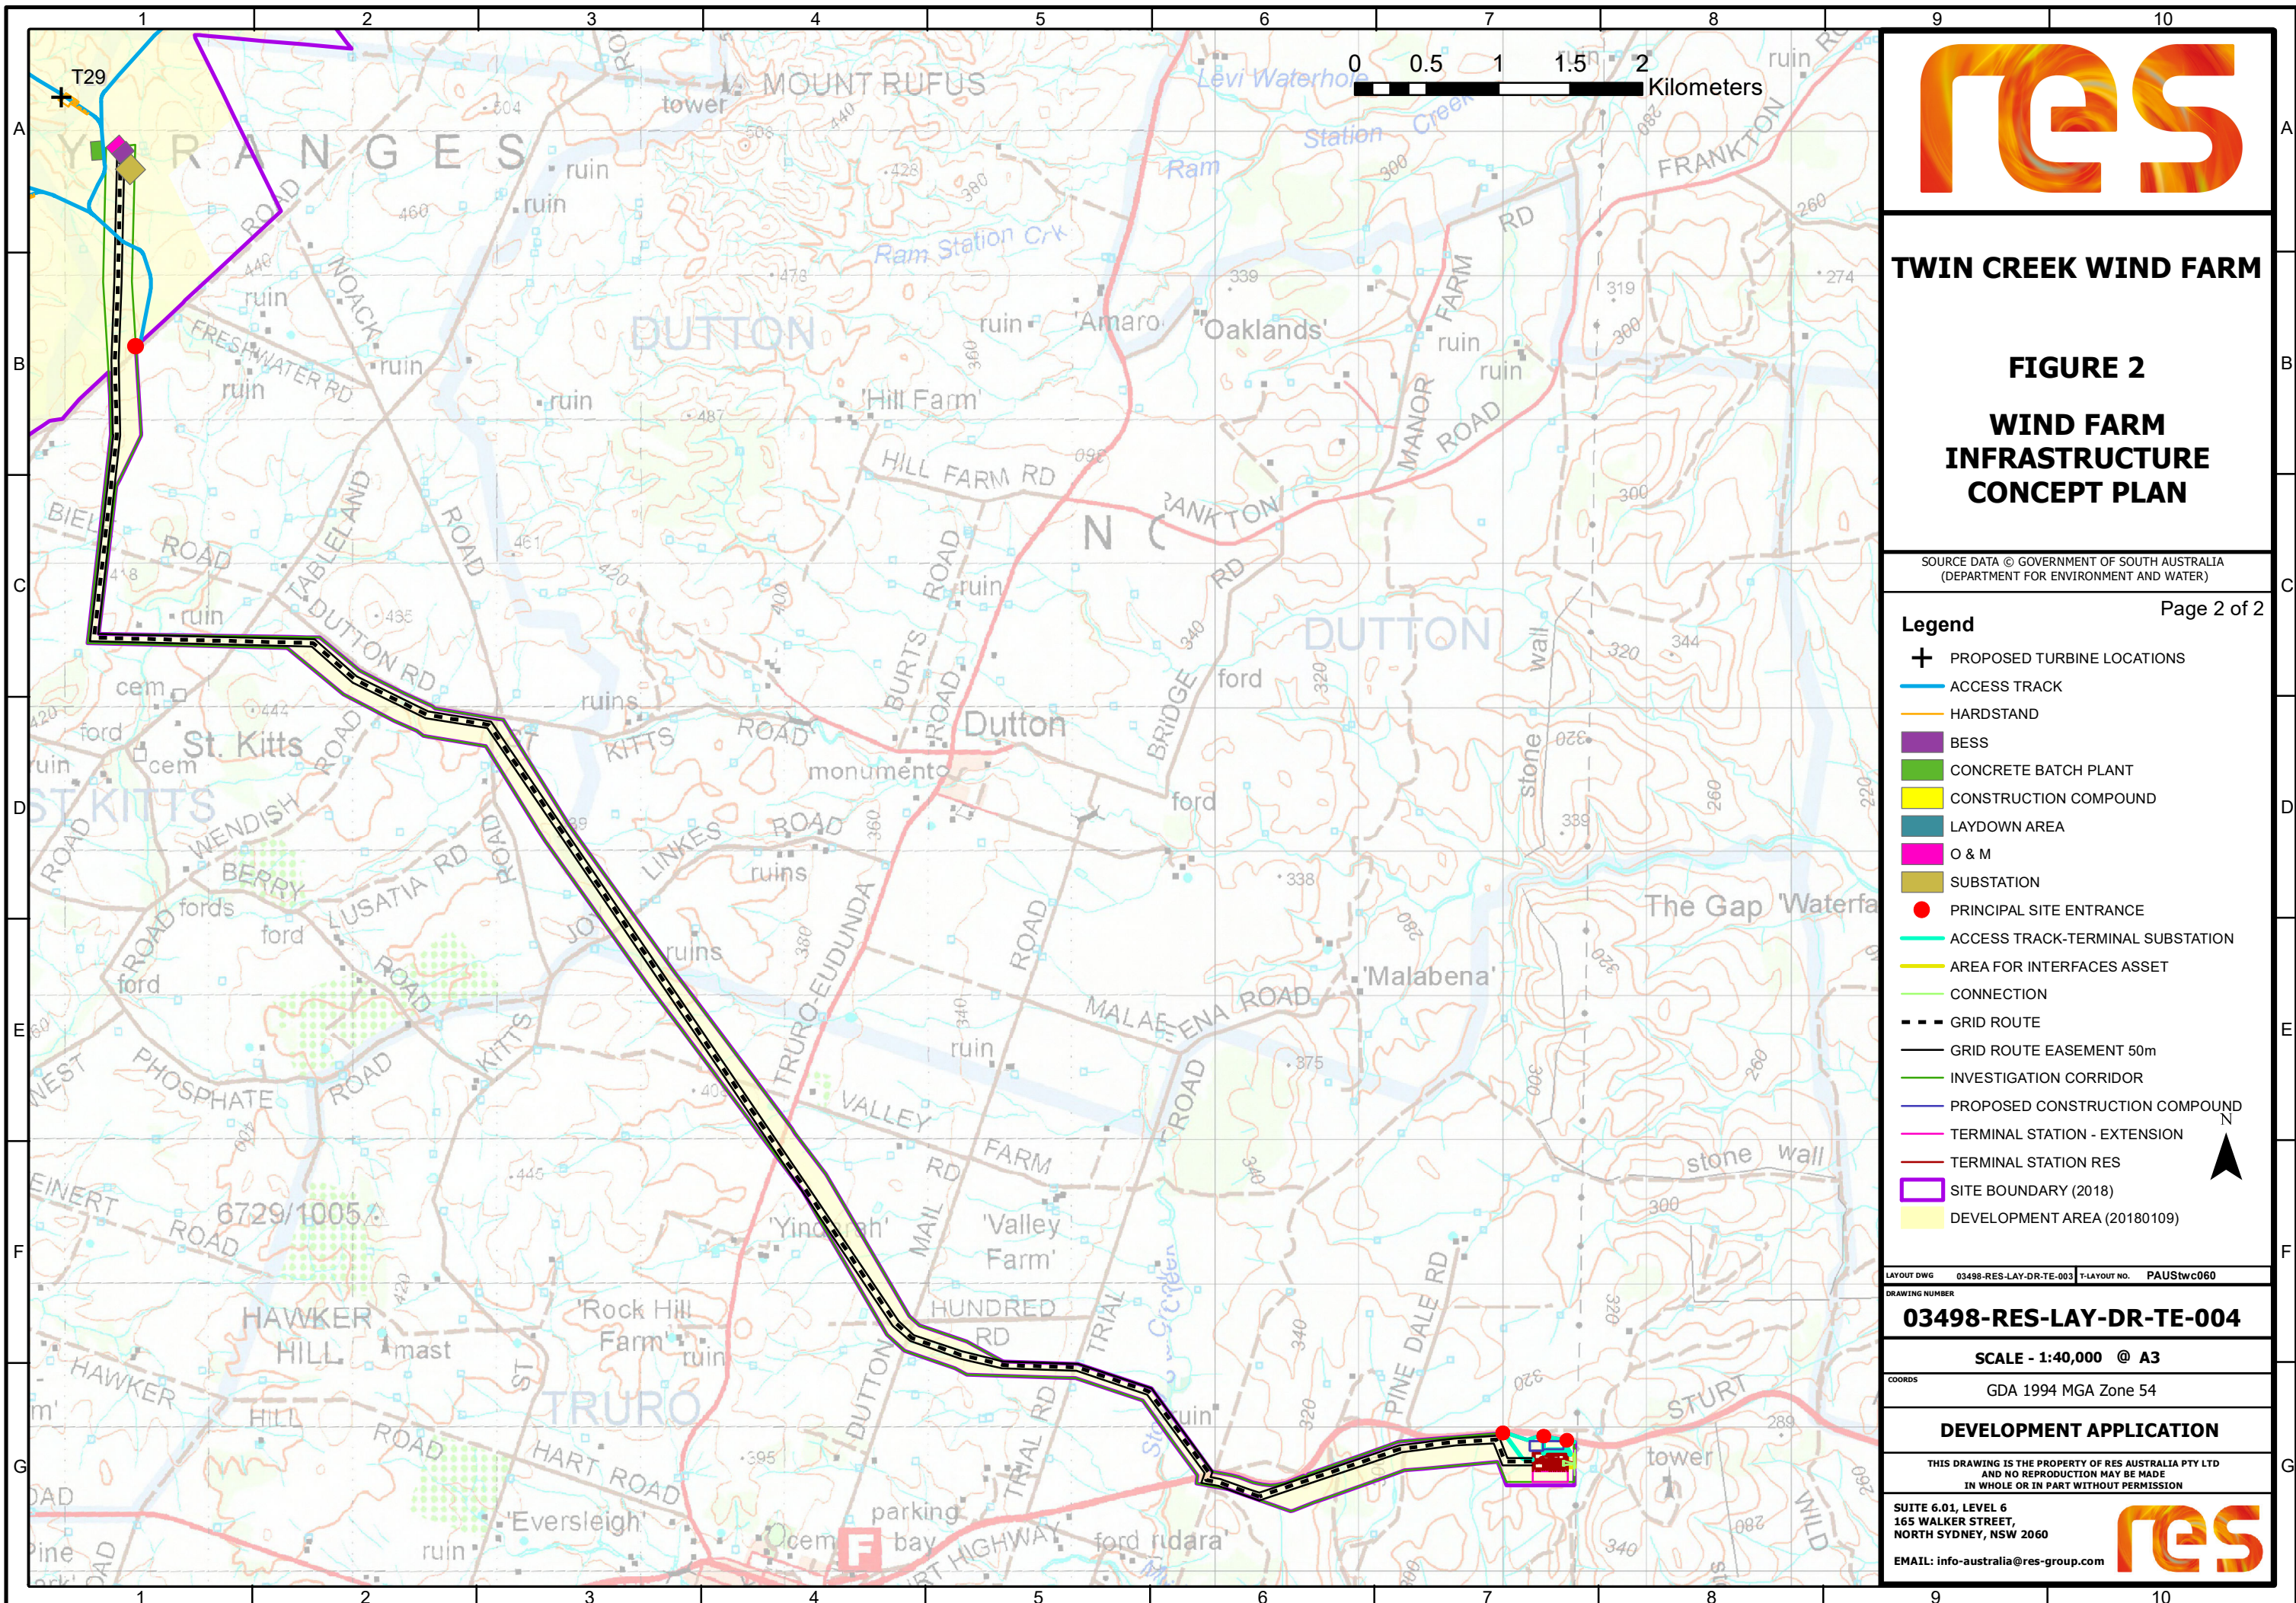

TWIN CREEK WIND FARM

**FIGURE 2
WIND FARM
INFRASTRUCTURE
CONCEPT PLAN**

SOURCE DATA © GOVERNMENT OF SOUTH AUSTRALIA (DEPARTMENT FOR ENVIRONMENT AND WATER)

Legend

- + PROPOSED TURBINE LOCATIONS
- ACCESS TRACK
- HARDSTAND
- BESS
- CONCRETE BATCH PLANT
- CONSTRUCTION COMPOUND
- LAYDOWN AREA
- O & M
- SUBSTATION
- PRINCIPAL SITE ENTRANCE
- ACCESS TRACK-TERMINAL SUBSTATION
- AREA FOR INTERFACES ASSET
- CONNECTION
- - - GRID ROUTE
- GRID ROUTE EASEMENT 50m
- INVESTIGATION CORRIDOR
- PROPOSED CONSTRUCTION COMPOUND
- TERMINAL STATION - EXTENSION
- TERMINAL STATION RES
- SITE BOUNDARY (2018)
- DEVELOPMENT AREA (2018/109)



LAYOUT DWG 03498-RES-LAY-DR-TE-003 T-LAYOUT NO. PAUSTwc060

DRAWING NUMBER
03498-RES-LAY-DR-TE-004

SCALE - 1:40,000 @ A3
COORDS GDA 1994 MGA Zone 54

DEVELOPMENT APPLICATION
THIS DRAWING IS THE PROPERTY OF RES AUSTRALIA PTY LTD AND NO REPRODUCTION MAY BE MADE IN WHOLE OR IN PART WITHOUT PERMISSION

SUITE 6.01, LEVEL 6
165 WALKER STREET,
NORTH SYDNEY, NSW 2060
EMAIL: info-australia@res-group.com

